


EXT.

BIM
SN.5001D
DEKPANEL R
1.2.1

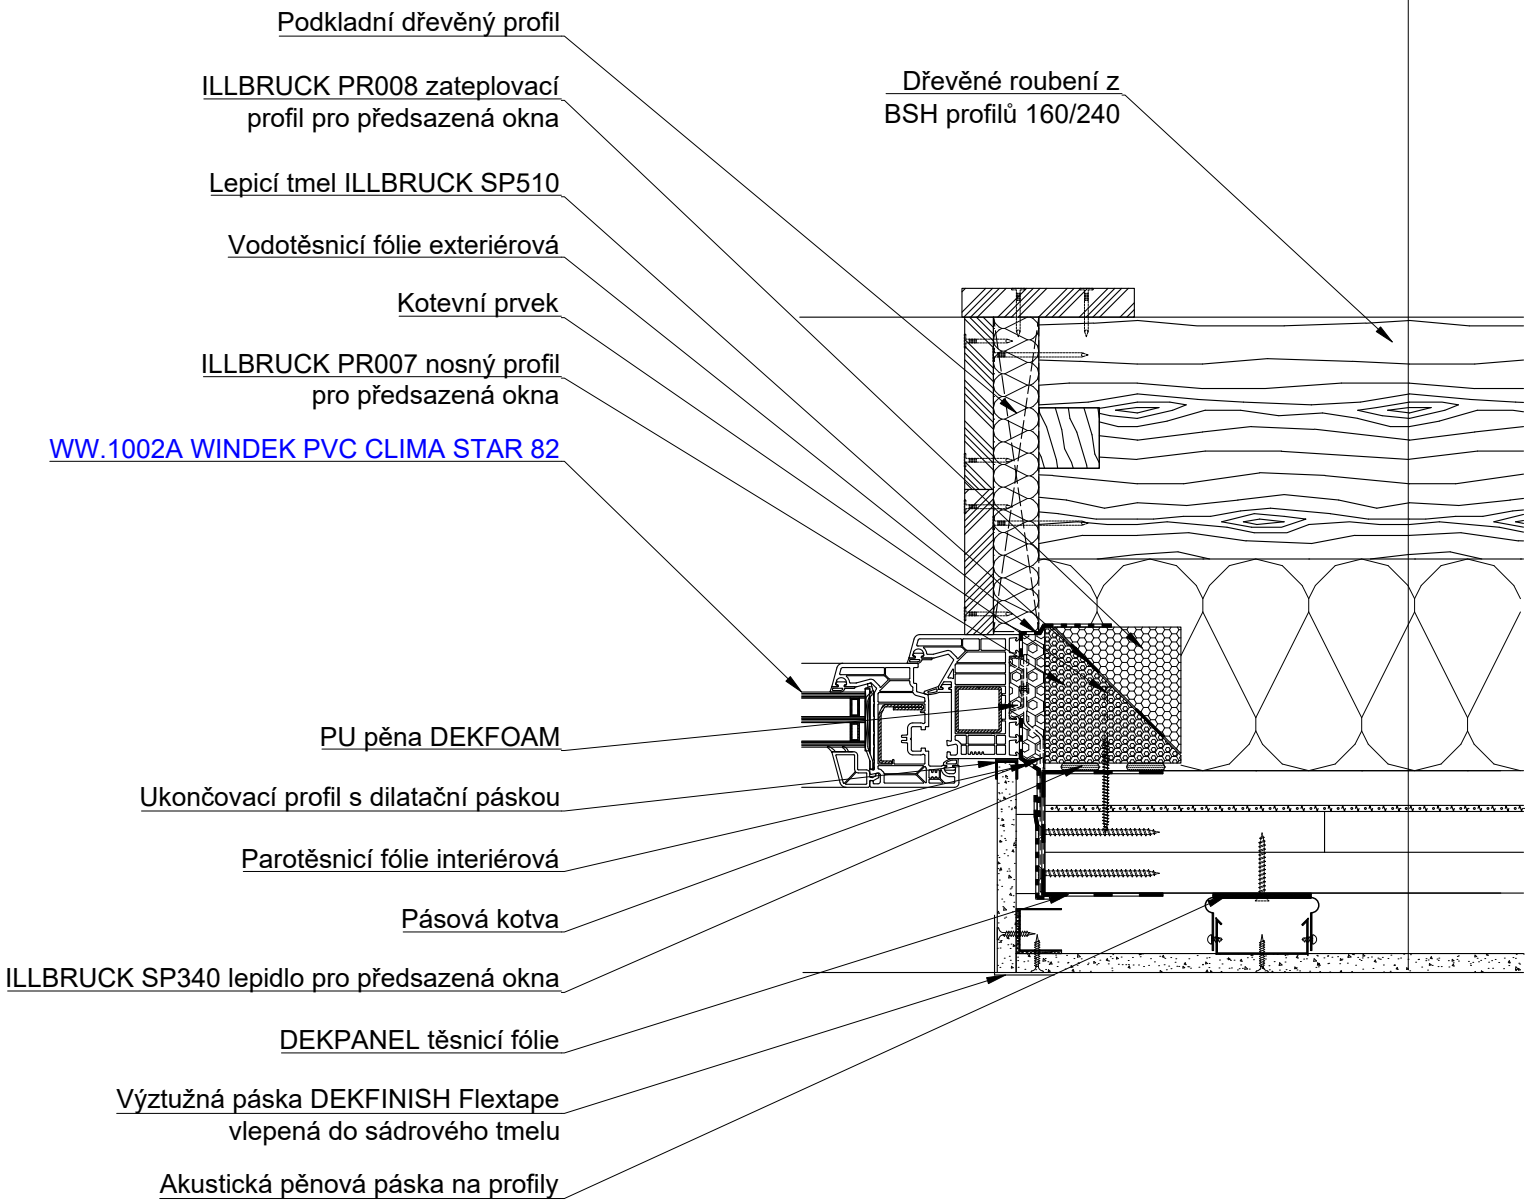

INT.